


A1
 This drawing shall not be scaled.
 Work from the dimensions shown in the drawing or given in relevant specifications.

CDM Regulations:
 In addition to any information included in this drawing or the model from which it is derived, refer also to the project CDM Risk Register for information on residual risks.

- General Notes:
- The drawing does not necessarily show all the information needed to interpret the design intent or the construction details.
 - The drawing contains information from more than one source and must be read in conjunction with all relevant specifications.
 - Any apparent drafting errors and differences between other drawings and specifications shall be brought to our attention.

Project Notes:

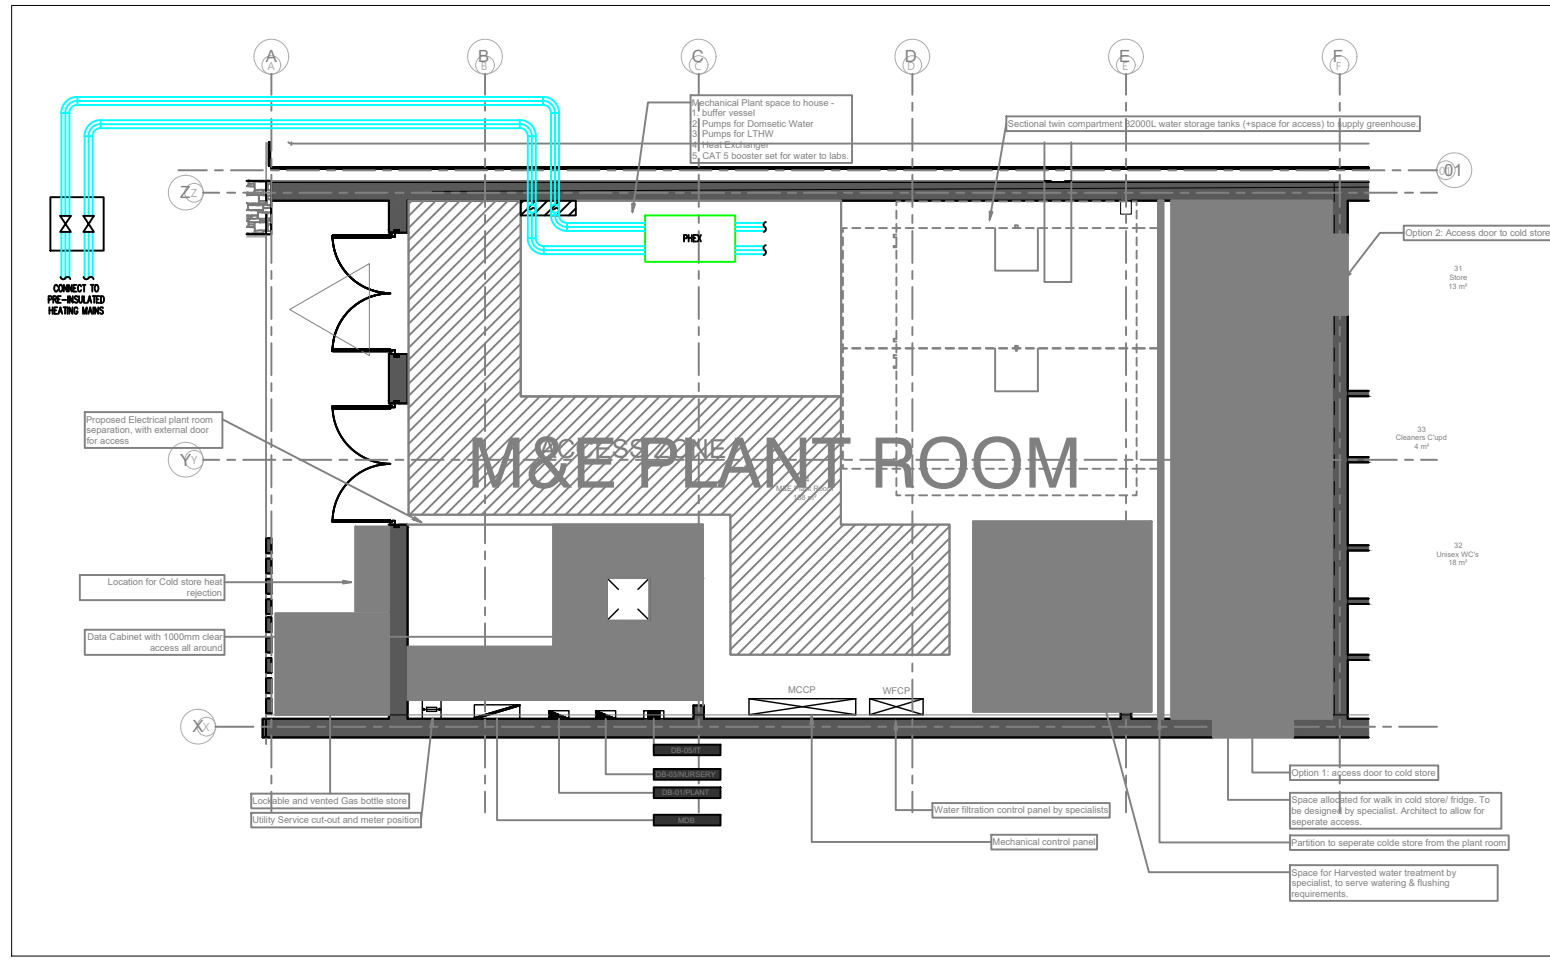

T01	Tender Issue	SH	AL	SF	04.07.22
P01	Preliminary Issue	AL	SF	SF	20.05.22

REVISIONS:

HOARE LEA

ARCHITECT:

CLIENT:
 Eden Geothermal Limited
 Eden Project
 PL24 25G

PROJECT TITLE:
 Eden Geothermal Heat Network

DRAWING TITLE:
 Mechanical Engineering Systems
 Heating Systems
 Geothermal Works Eden Greenhouse Plantroom Layout

Tender Issue

PERSON RESPONSIBLE FOR:			
Design:	Review:	Authorising Issue:	
AL	SF	SF	
Project No:	Date:	Scale @ A1:	
0308416	05/05/22	As indicated @ A1	
DRAWING NUMBER:			Stat: Rev:
0308416-HLEA-XX-XX-DR-CS-100001			S2 T1