


LEGEND

- Gully Drainage
- Manholes/Covers
- Unspecified Cover
- Cornish Hedge
- Gate & Gate Posts
- Gravel Level
- Wall Line
- Fence
- Drop Kerb
- Top & Bottom Of Bank
- Tree Trunk Drawn To Size With Tag No.
- Tree Trunk Drawn To Size With No. (No Tag)
- Control Station
- Top of Wall
- Top of Hedge
- Channel & Top Of Kerb
- Stream
- Concrete
- Edge Of Growth
- Sign Post
- Road Sign
- Road Markings
- Waters Edge

Notes:
 Levels are in metres above Ordnance Survey Datum Newlyn, taken using Leica's Smartnet GPS Referencing System.
 Coordinates are related to Ordnance Survey National Grid OSG36002 at position 294,434.654mE, 55,652.975mN.
 Survey is coordinated using a scale factor of 1.0000 from this point.
 Survey from 2010 shown grey
 Survey Grid is not linked to existing Eden site grid.
 Aerial image if shown from UAV at same date as survey

KEMP ENGINEERING & SURVEYING
 Engineering Surveys
 Land Surveys
 Setting Out
 Site Engineering
 Measured Building Surveys
 Utility Tracing
 G.P.S.
 Earthworks Measurement
 Tel (01209) 214687
 Fax (01209) 215189
 office@kempengineering.co.uk
 Datum House, 8 Barncoose Industrial Estate, Redruth, Cornwall, TR15 3RQ.

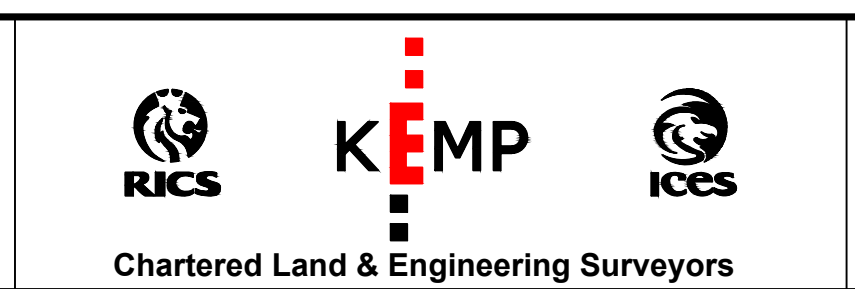

Client
 Eden Geothermal
 Eden Project
 St Austell
 Cornwall
 PL24 2SG

Project Title
 Eden Geothermal Project

Drawing Detail
 Existing Level Survey
 Update of Survey 10-1624

Rev.	Date	Description	Surveyed by	Date
A	20/5/20	Original	CK	May 2020
			SK	May 2020

Checked by
 Drawing Scale 1:200 @ A0
 Drawing No 20-9424-001(1)
 Revision A