
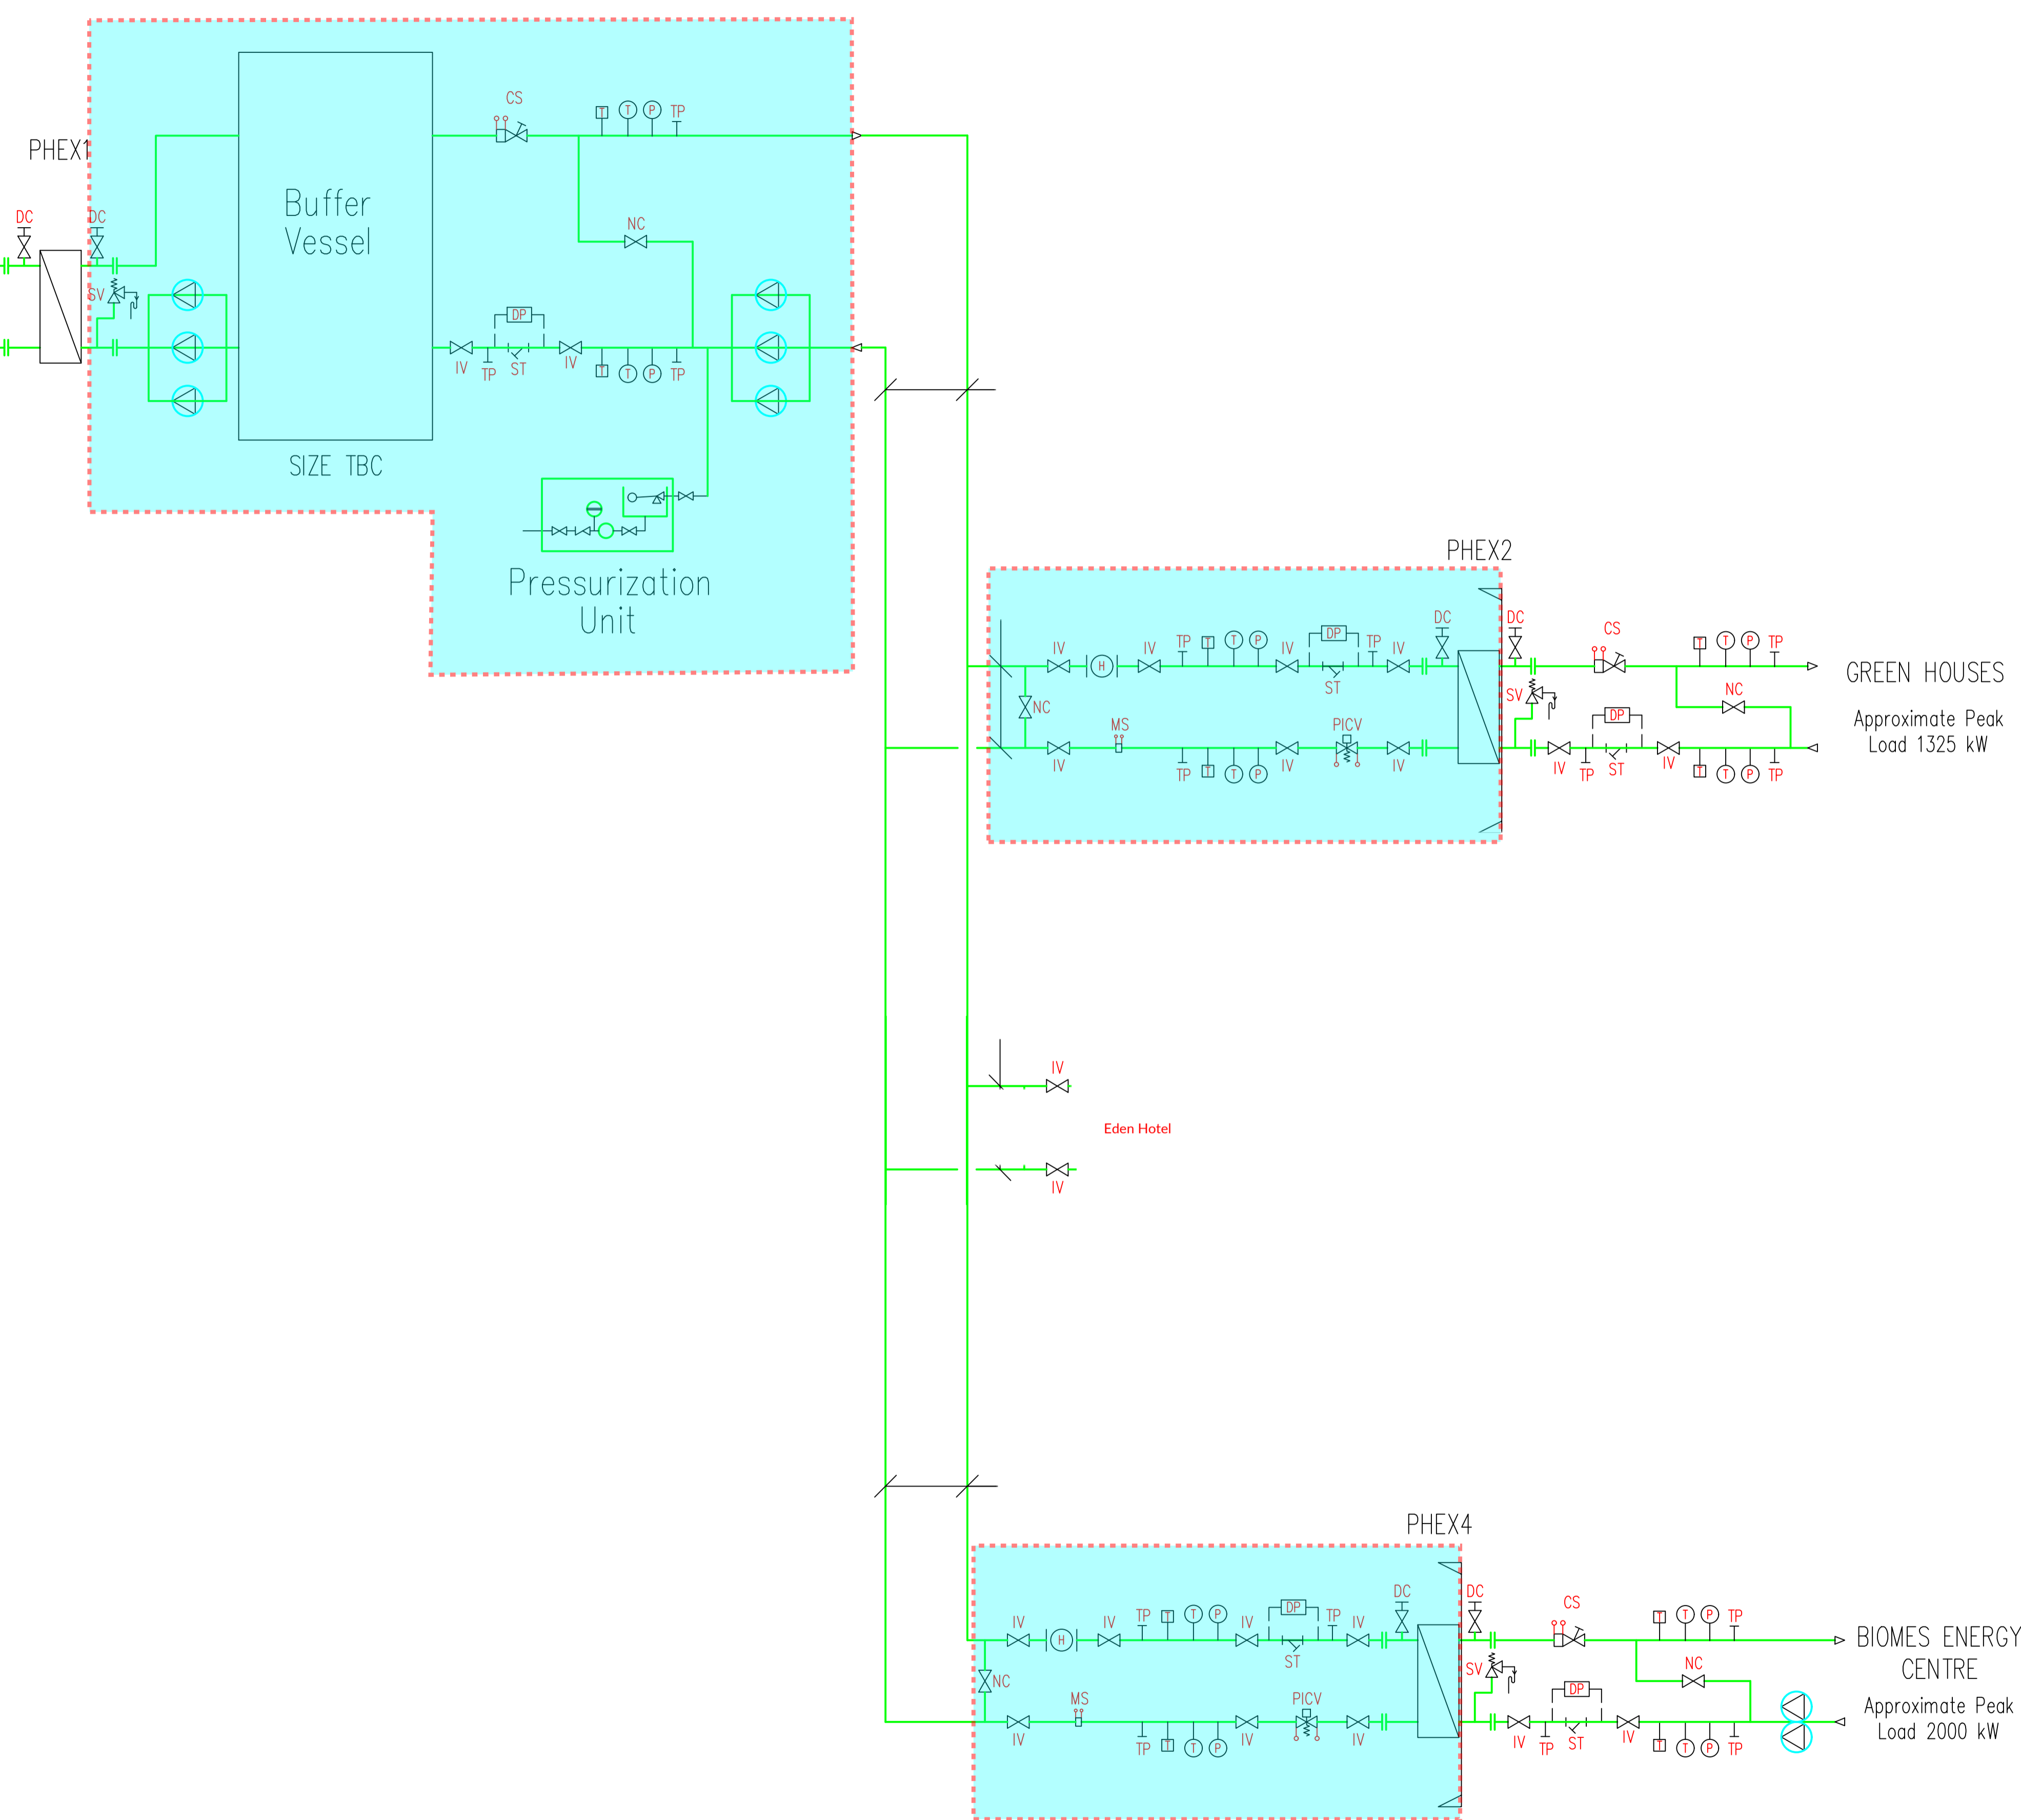


This drawing shall not be scaled.
Work from the dimensions shown in the drawing or given in relevant specifications

BY BOREHOLE SPECIALIST

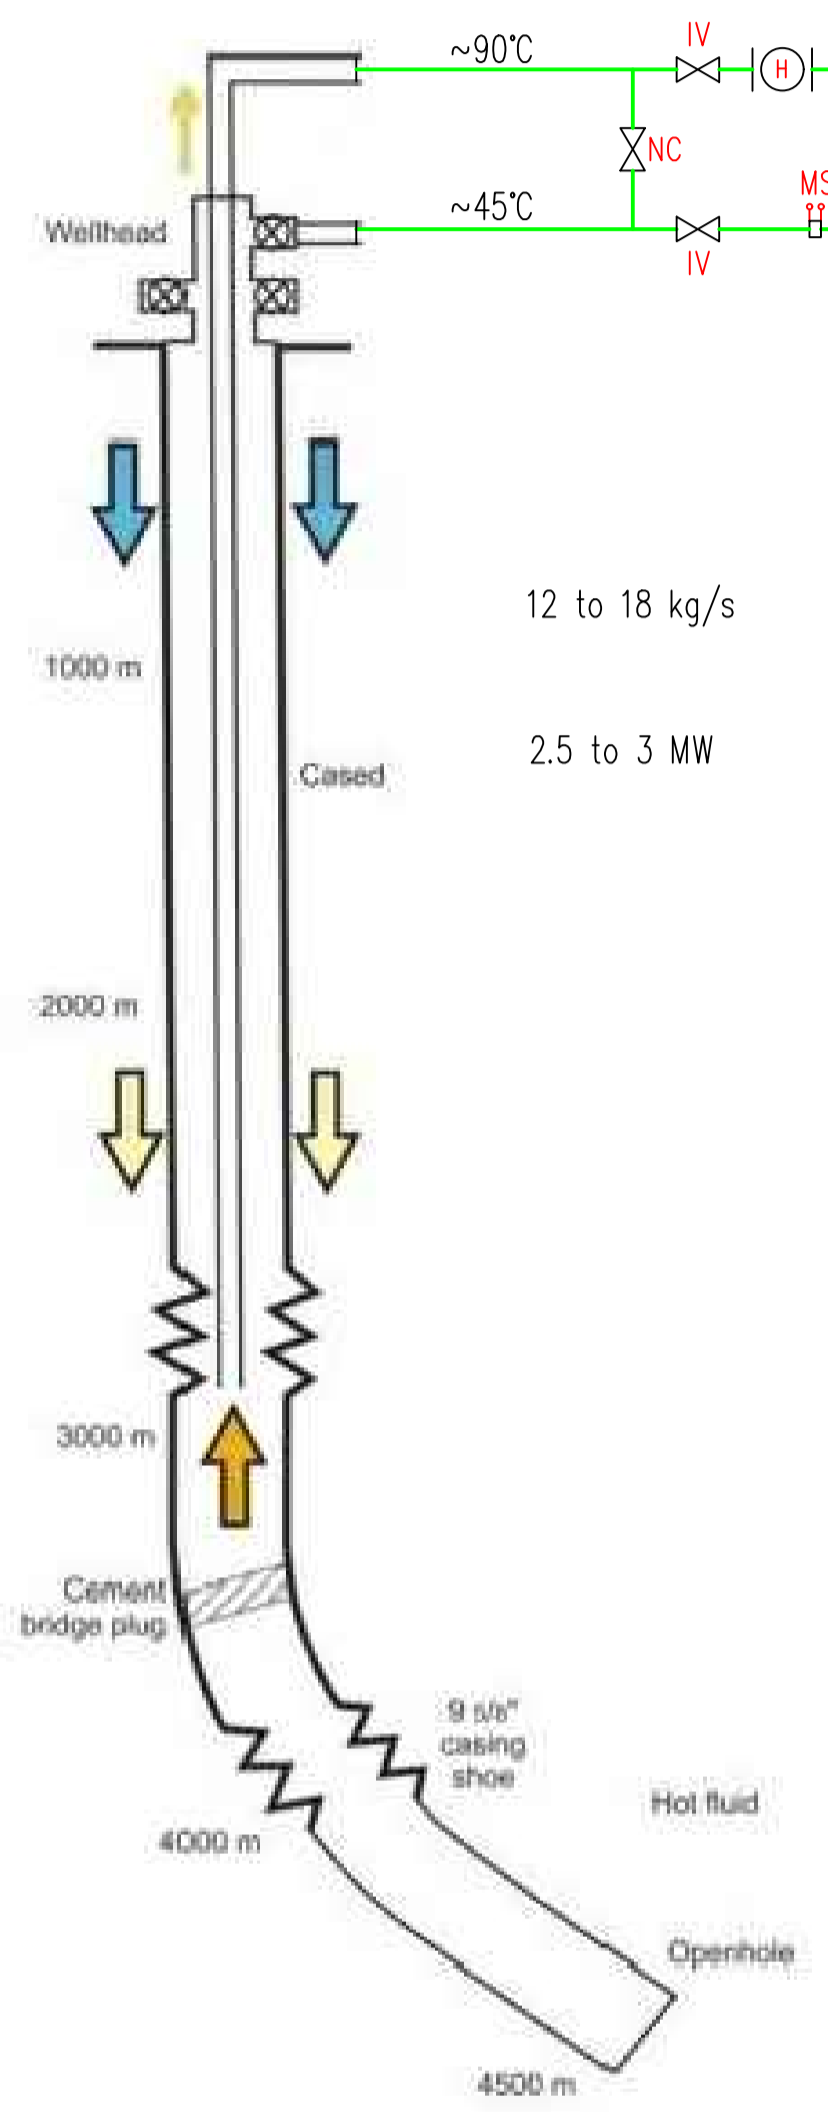

CDM Regulations:
In addition to any information included in this drawing or the model from which it is derived, refer also to the project CDM Risk Register for information on residual risks.

General Notes:

- The drawing does not necessarily show all the information needed to interpret the design intent or the construction details.
- The drawing contains information from more than one source and must be read in conjunction with all relevant specifications.
- Any apparent drafting errors and differences between other drawings and specifications shall be brought to our attention.

Project Notes:

P3	Preliminary Issue	SF			21
P2	Preliminary Issue	SM	SF	SF	AUG'20
P1	Preliminary Issue	AM	SF	SF	APR'18
Index	Description	Designed	Reviewed	Authorised	Date

REVISIONS:

ARCHITECT:

CLIENT:



PROJECT TITLE:
Eden Geothermal Phase 1
ERDF Project

DRAWING TITLE:
Network Schematic
Indicative Only

Preliminary Issue

PERSON RESPONSIBLE FOR:		
Design: AM	Review: SF	Authorising Issue: SF
Project No: 0308020	Date: Apr'18	Scale @ A1: NTS @ A1
DRAWING NUMBER: 0308020-HL-XX-XX-SC-P-532-0001		Revision: P3