


This drawing shall not be scaled.
Work from the dimensions shown in the drawing or given in relevant specifications.

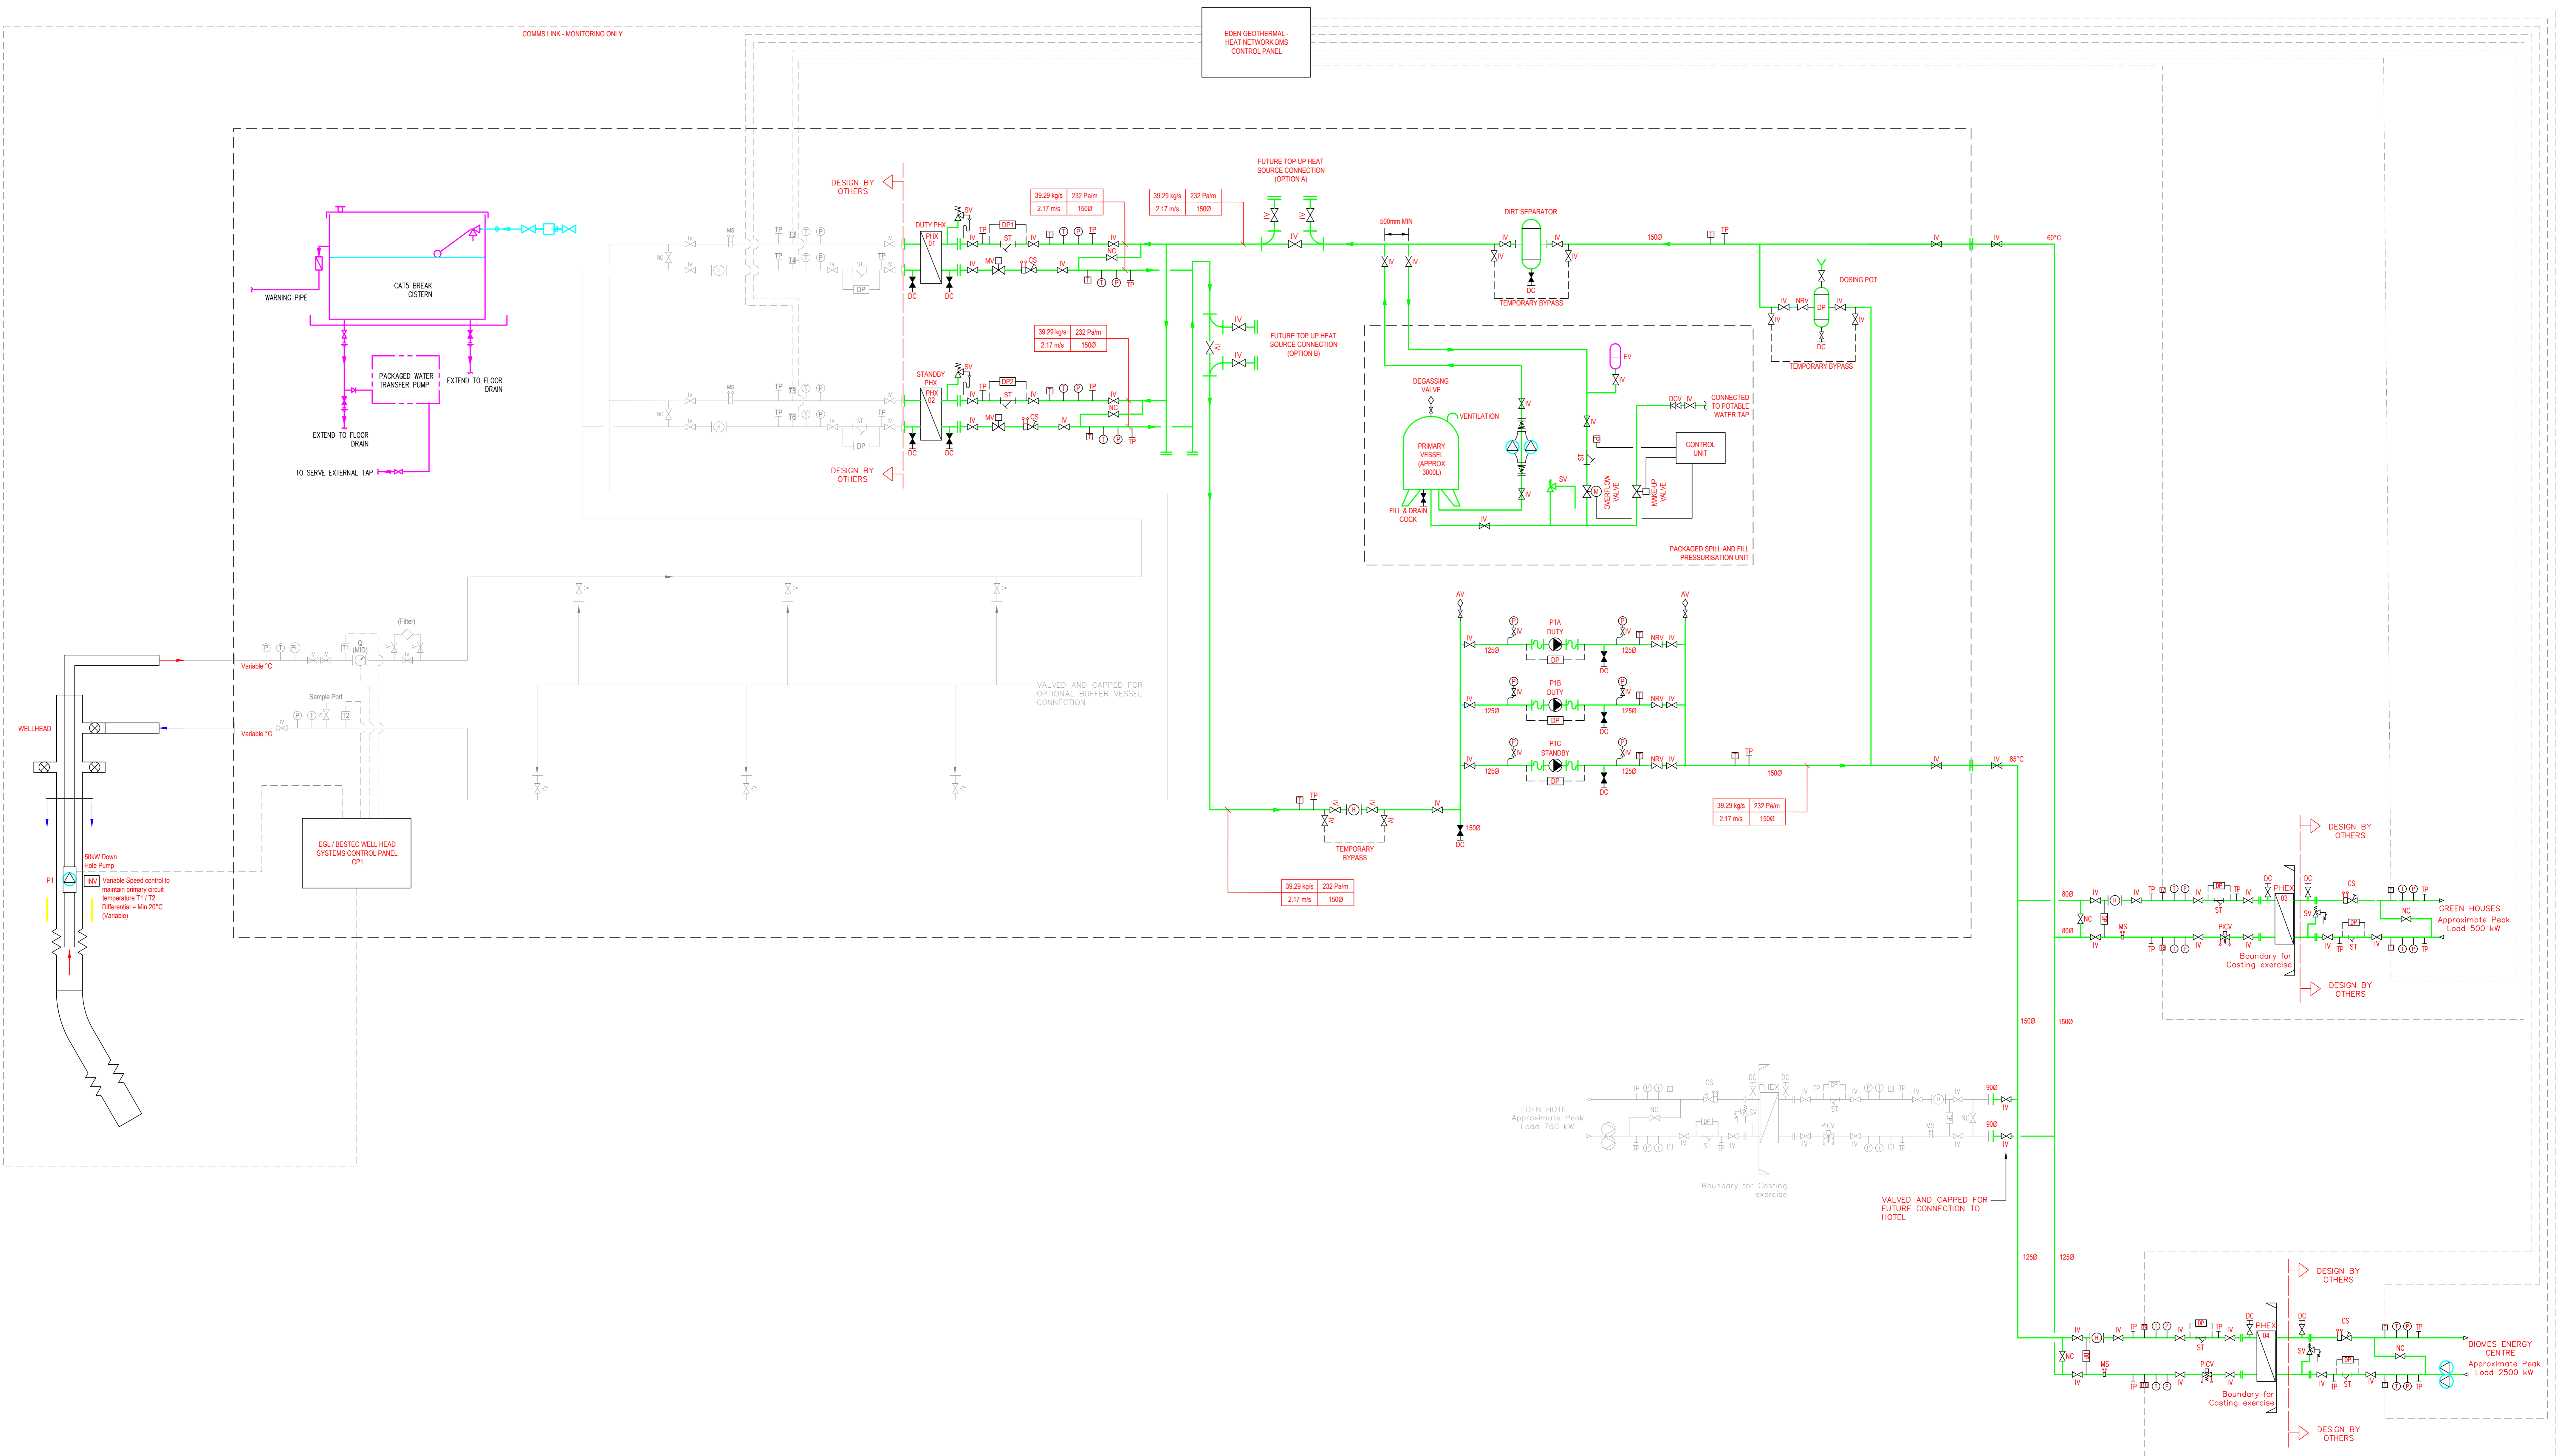

CDM Regulations: In addition to any information included in this drawing or the model from which it is derived, refer also to the project CDM Risk Register for information on residual risks.		Project Notes:	
General Notes:		1. This Schematic does not necessarily show all the information needed to interpret the design intent or the construction details.	
<ul style="list-style-type: none"> The drawing does not necessarily show all the information needed to interpret the design intent or the construction details. The drawing contains information from more than one source and must be read in conjunction with all relevant specifications. Any apparent drafting errors and differences between other drawings and specifications shall be brought to our attention. 		2. The drawing contains information from more than one source and must be read in conjunction with all relevant specifications.	
		3. Any apparent drafting errors and differences between other drawings and specifications shall be brought to our attention.	
REVISIONS:			
P1	First Issue	AL	SF
			March '22

ARCHITECT:	PROJECT TITLE: Eden Geothermal Heat Network
CLIENT: Eden Geothermal Limited	DRAWING TITLE: Mechanical Engineering Services Geothermal Heat Network Schematic

HOARE LEA H.		
Tender Issue		
PERSON RESPONSIBLE FOR:	Review:	Authorising Issued:
Design: AL	SF	SF
Project No: 0308416	Date: March 2022	Scale @ AD: NTS @ AD
DRAWING NUMBER: 0308416-HLEA-XX-XX-SM-M-600001	Sheet: 53	Rev: T1